

REVISION LOG	REV	BY	DATE	DESCRIPTION


**KANE INNOVATIONS**  
 GUARDIANS OF SAFE ENVIRONMENTS  
 KANE DETENTION PARTNER WITH YOU  
 1000 W. UNIVERSITY AVE. SUITE 10506  
 ERIE, PENNSYLVANIA 16510  
 PH: 800-773-2439  
 WWW.KANEINNOVATIONS.COM

© 2014

**X-D13-P**  
**PRE-HUNG VANTAGE WALL DOOR**  
**13 GA. STAINLESS STEEL**

PROJECT	PROJECT NO.
DRAWN	DATE
SCALE	--/--/--
SHEET	3/4" = 1' - 0"
E1	

INFORMATION SHOWN ON THIS DRAWING IS PROPRIETARY AND THE SOLE PROPERTY OF KANE INNOVATIONS CORPORATION, AND IS NOT TO BE REPRODUCED, DISCLOSED, OR TRANSMITTED TO OTHERS FOR ANY PURPOSE, NOT AUTHORIZED BY KANE INNOVATIONS CORPORATION.

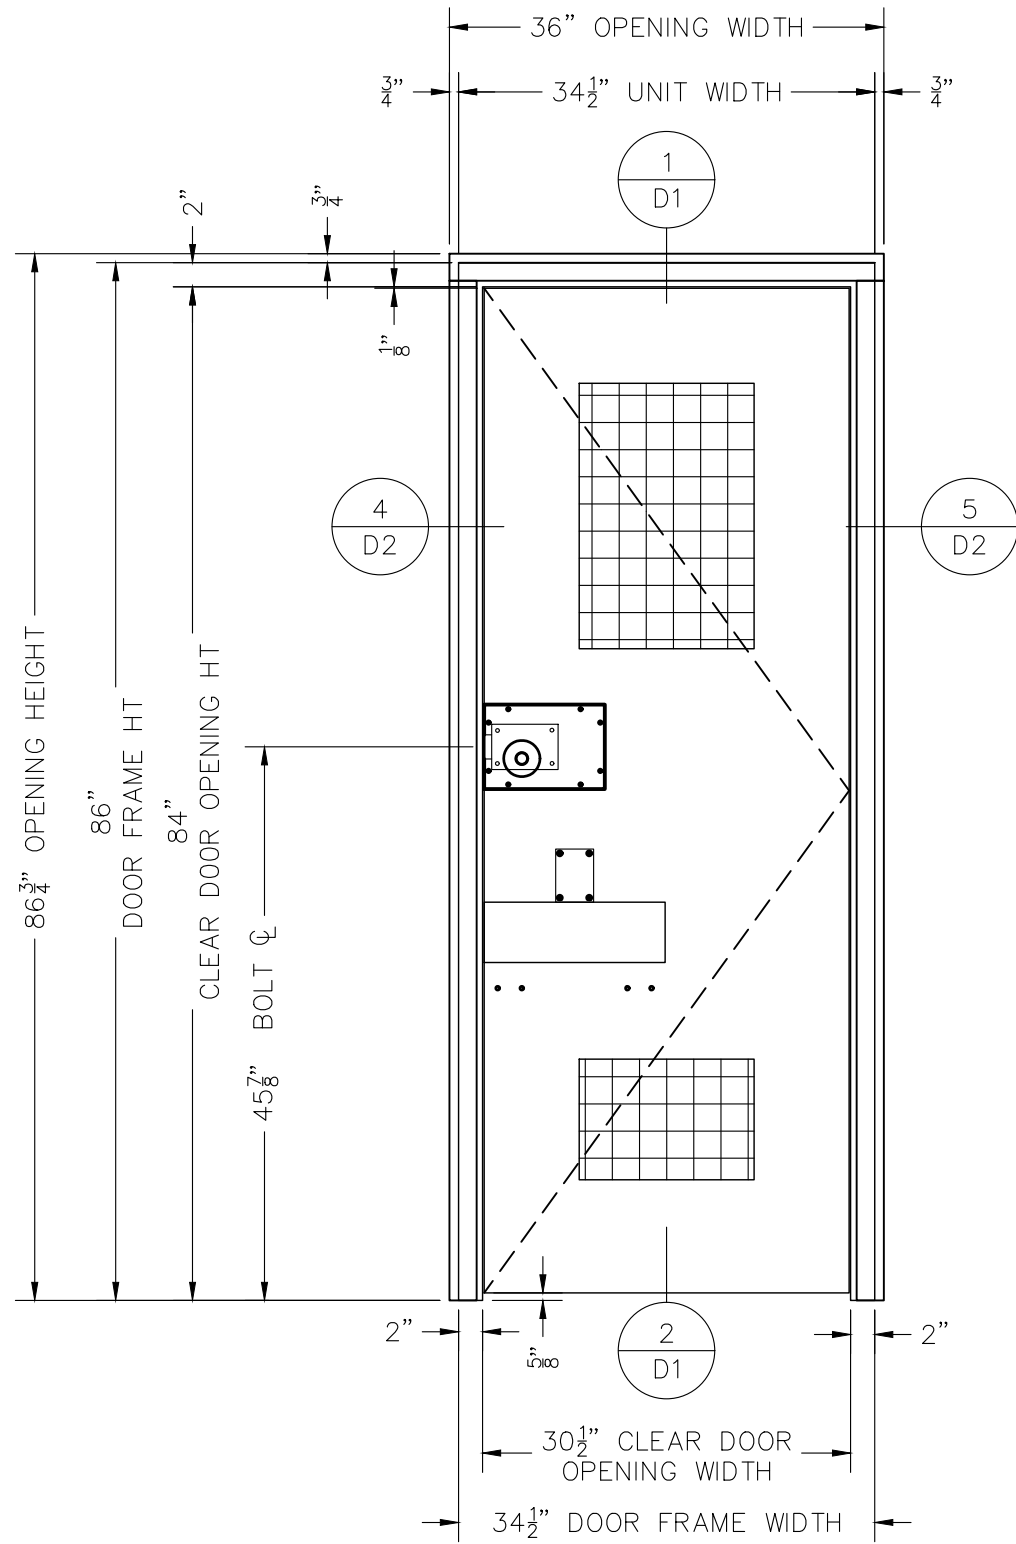

PROJECT

PROJECT NO.

DRAWN

DATE

SCALE


3/4" = 1' - 0"

SHEET

E1

**X-D13-P**  
**PRE-HUNG VANTAGE WALL DOOR**  
**13 GA. STAINLESS STEEL**

© 2014

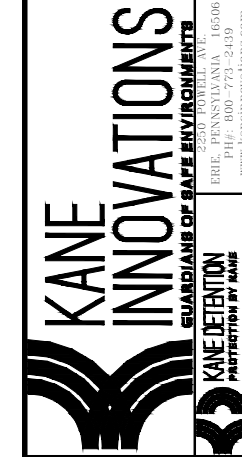

REVISION LOG

REV	BY	DATE	DESCRIPTION

INFORMATION SHOWN ON THIS DRAWING IS PROPRIETARY AND THE SOLE PROPERTY OF KANE INNOVATIONS CORPORATION, AND IS NOT TO BE REPRODUCED, DISCLOSED, OR TRANSMITTED TO OTHERS FOR ANY PURPOSE NOT AUTHORIZED BY KANE INNOVATIONS CORPORATION.